


STREET/WALK WITH CURB

STREET/WALK WITHOUT CURB

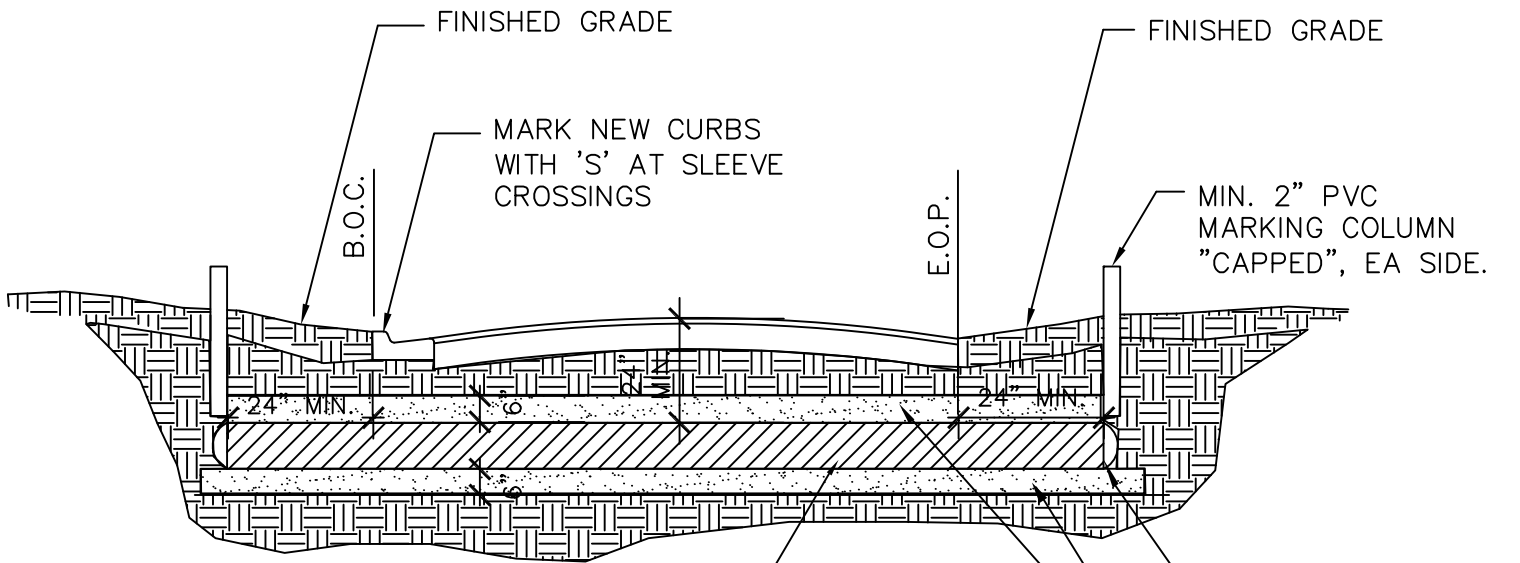

NOTES

1. 2" PVC MARKING COLUMNS TO BE SET 12" ABOVE EXISTING GRADE AT EACH END OF PVC SLEEVES.

END OF SLEEVE TO BE CAPPED OR TAPED (TYPICAL EACH END)
6" SAND LAYER UNDER AND ABOVE SLEEVE, TYP.