



A HIGH TRAFFIC AREAS
 DECOMPOSED GRANITE WITH AGGREGATE BASE

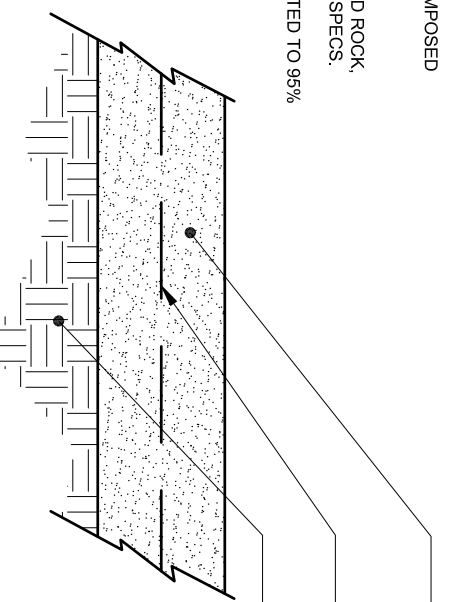

B DECOMPOSED GRANITE ON GRADE

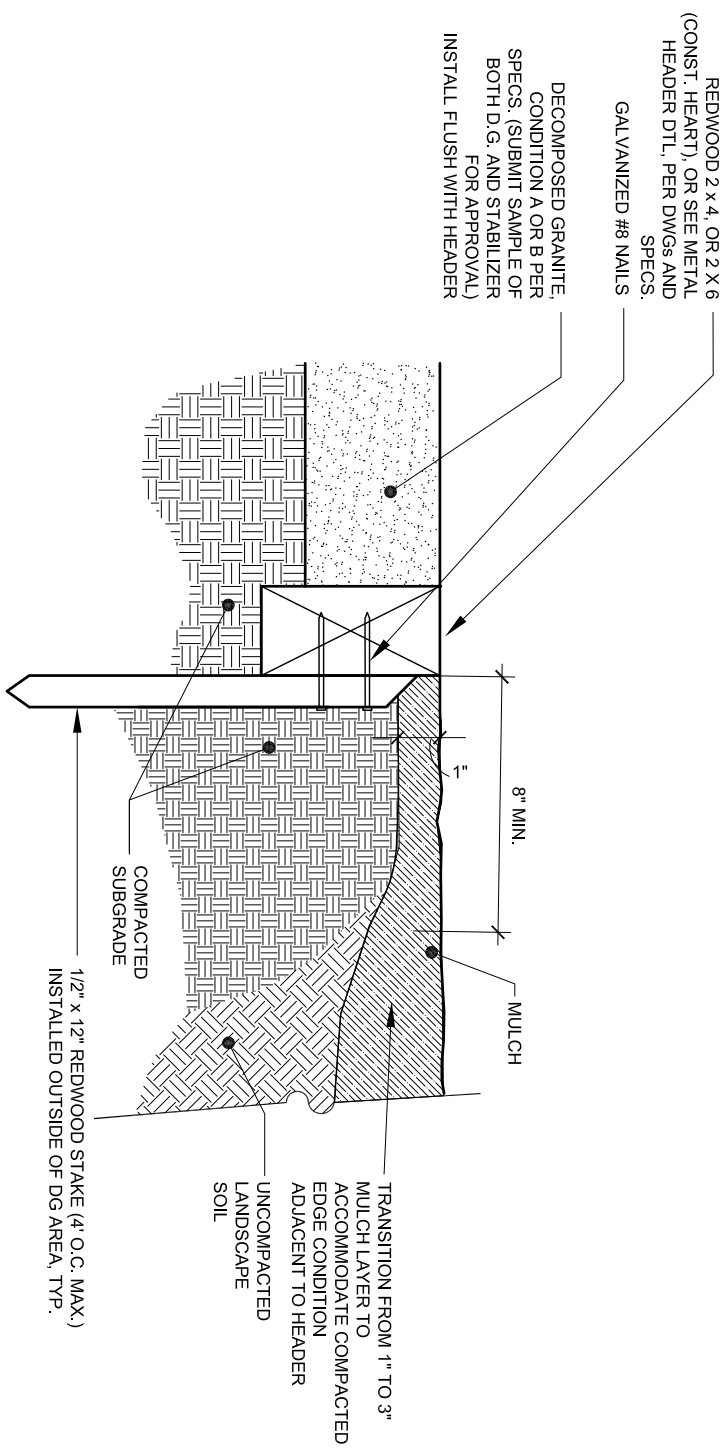

DECOMPOSED GRANITE PAVING & REDWOOD HEADER DETAILS